




Plan parter, Sc.1:50.

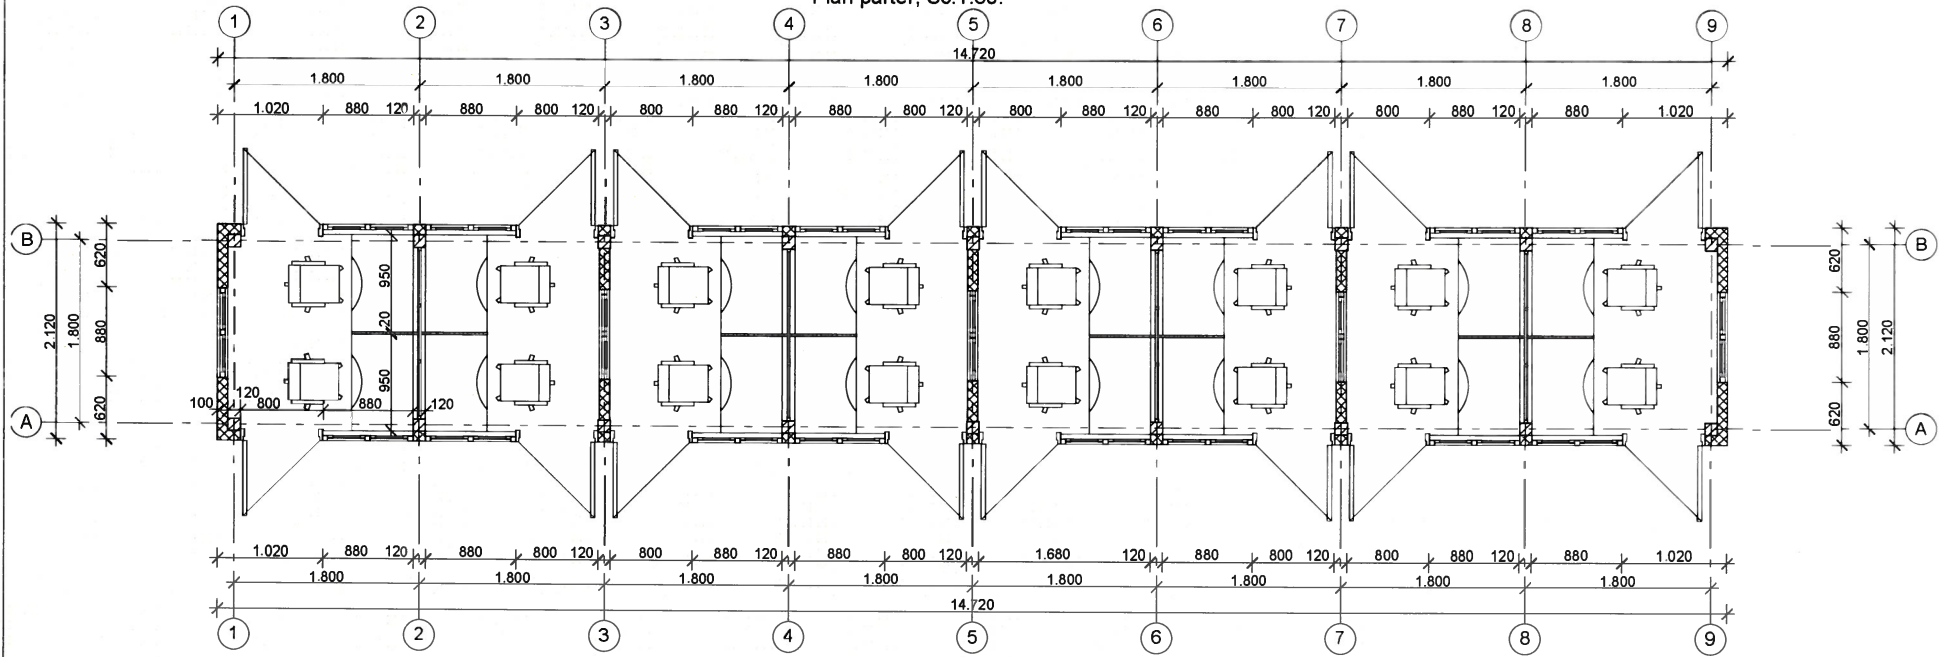


Fatada in axele 9-1, Sc.1:100.

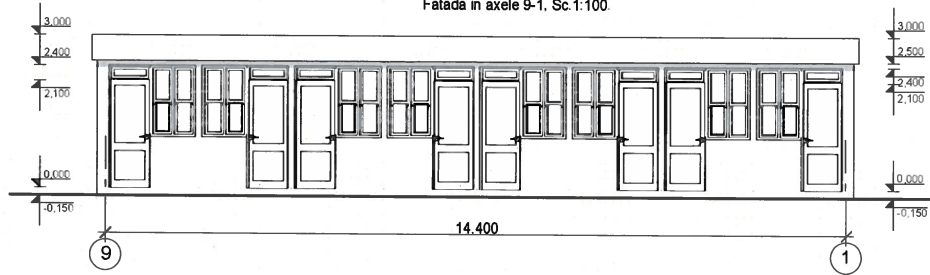


Fatada in axele 1-9, Sc.1:100.

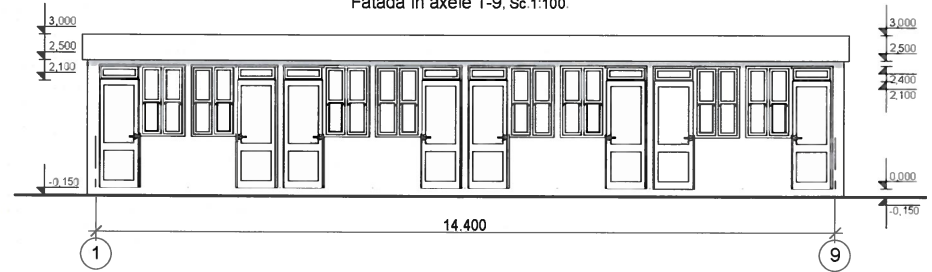


Fatada in axele A-B, Sc.1:100.

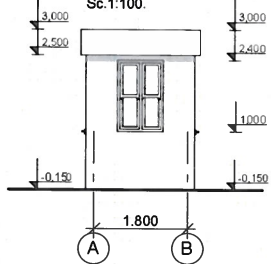


Fatada in axele B-A, Sc.1:100.

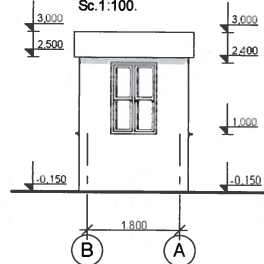


Plan parter

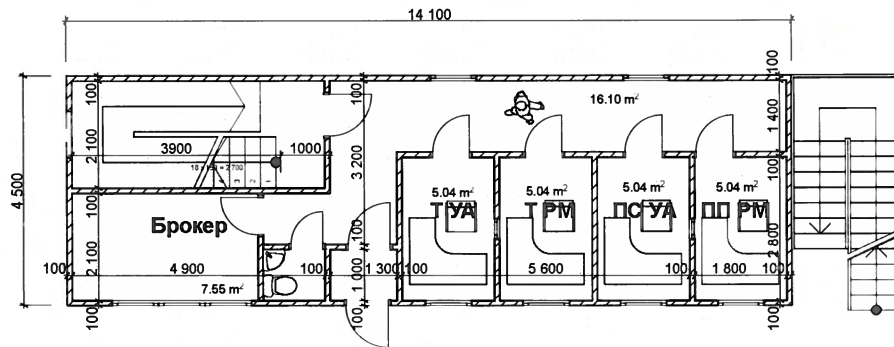


Plan etaj

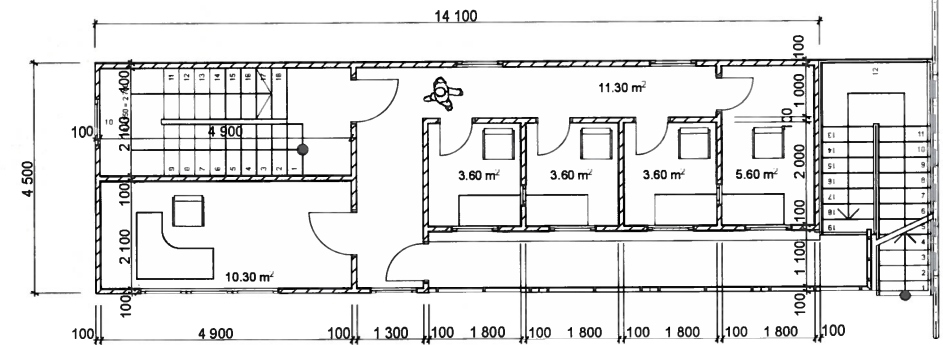


Fatada laterala

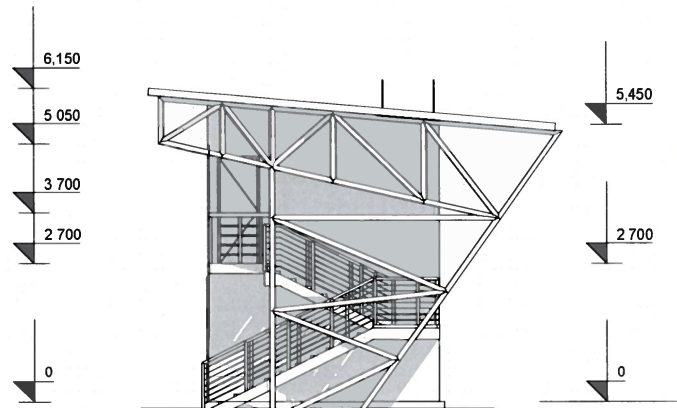


Fatada principala

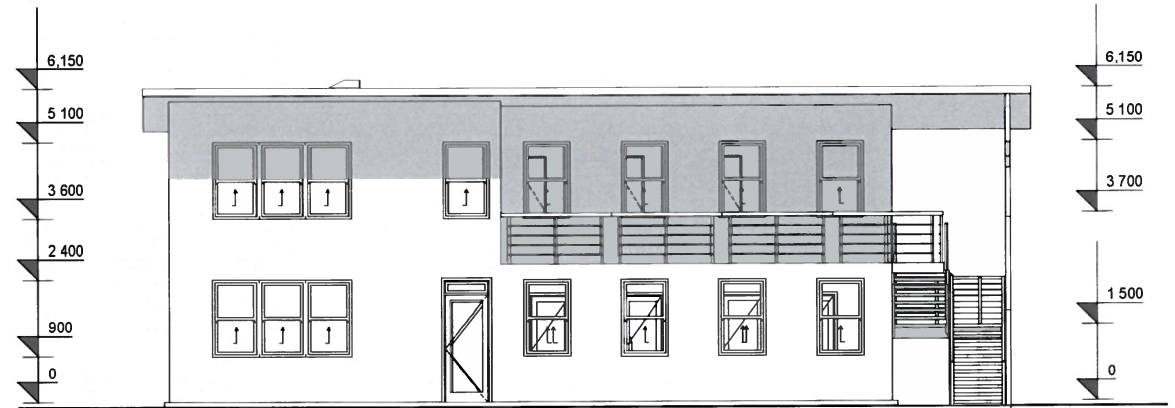

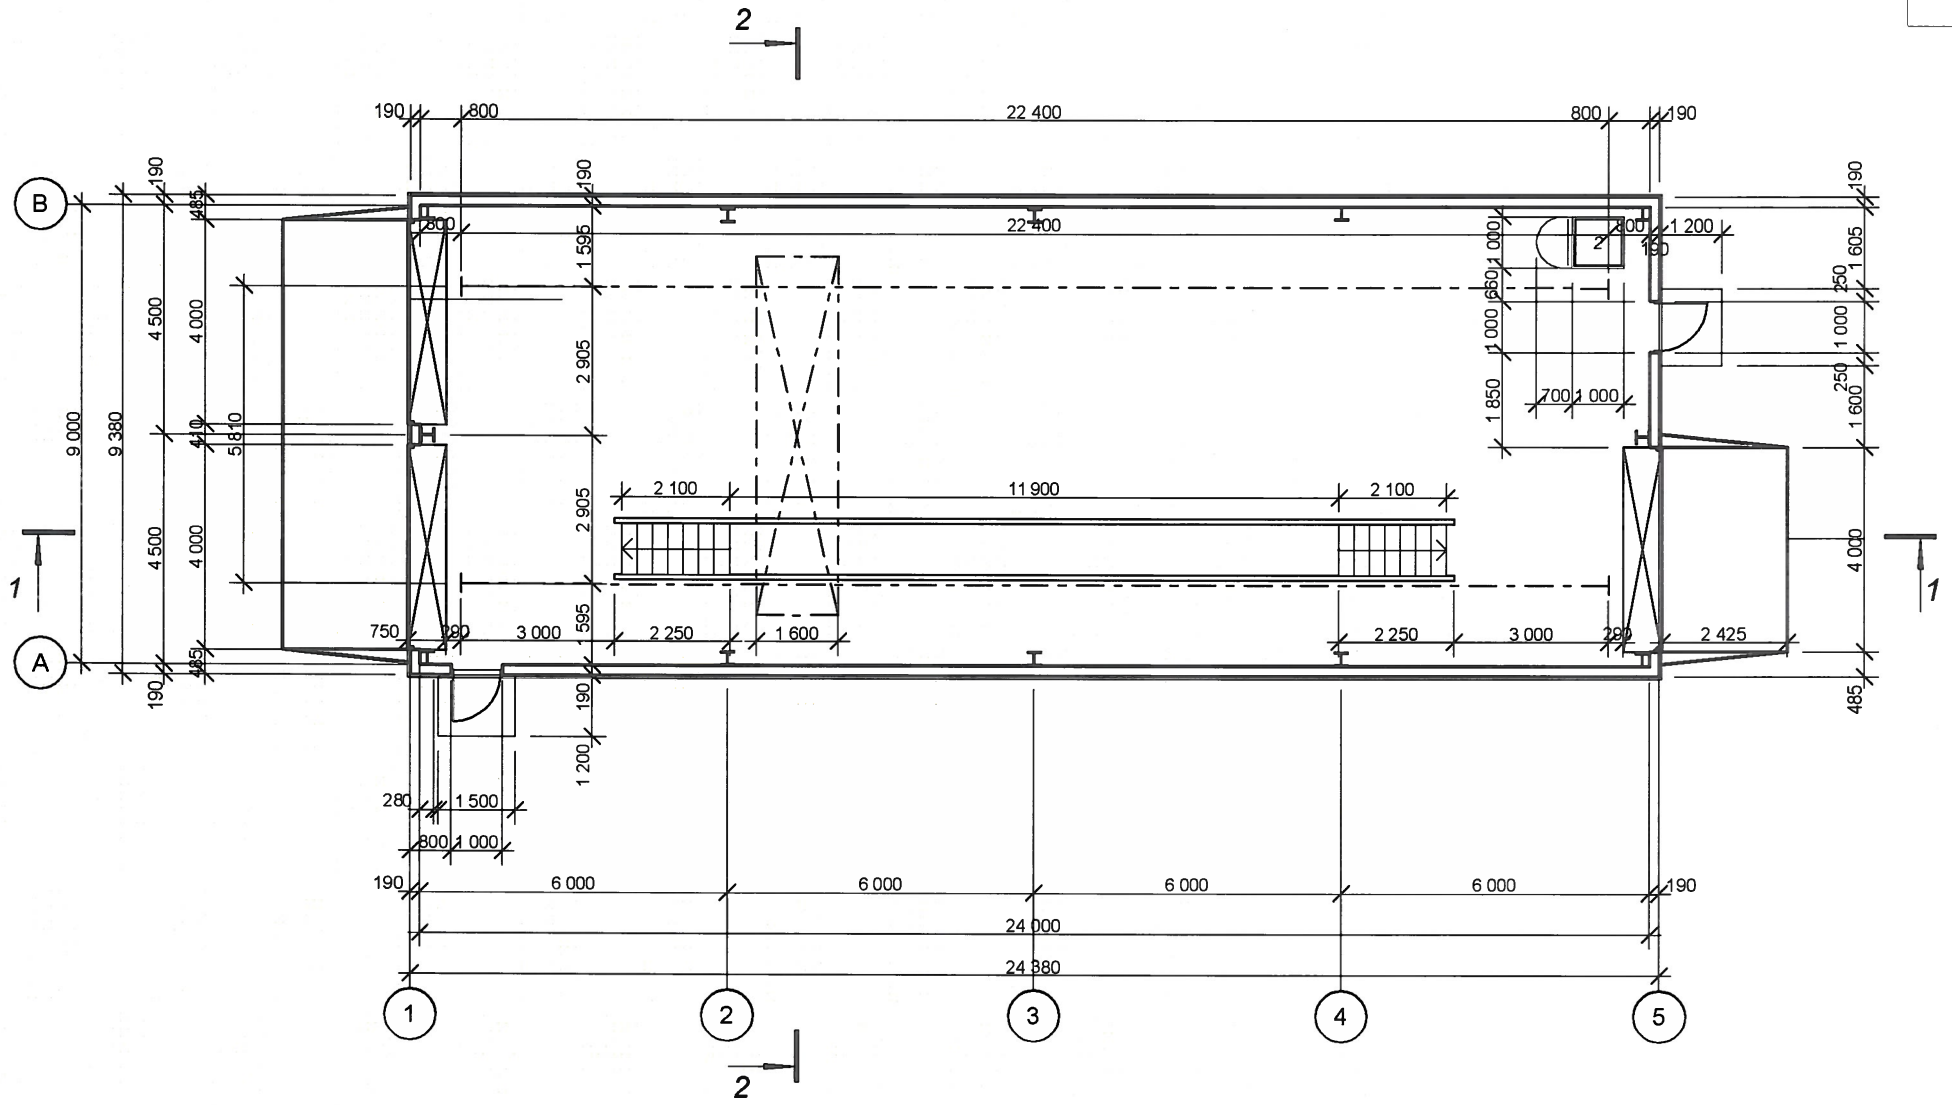


Fatada in axele 1-5

Fatada in axele A-B

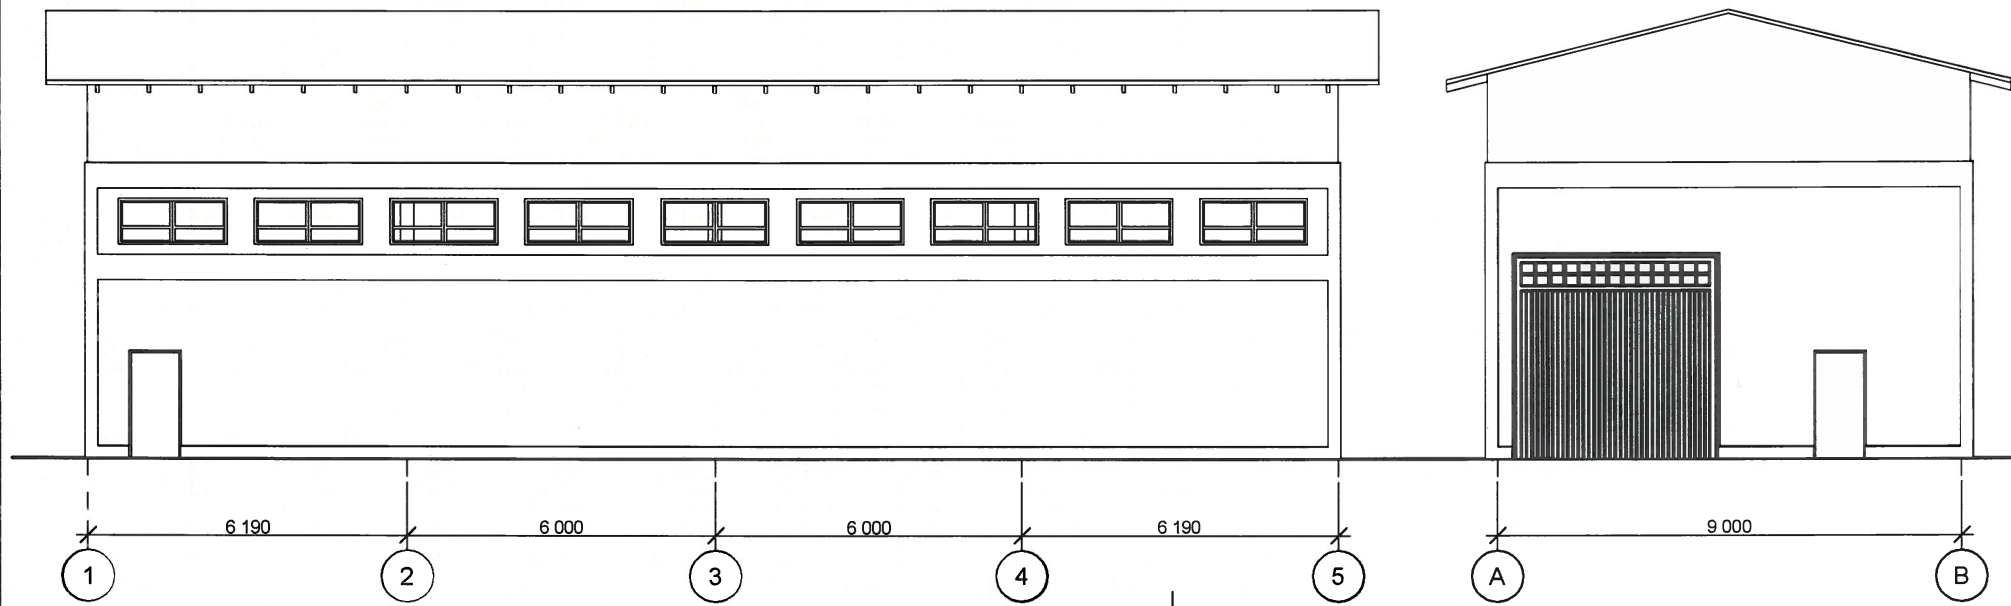

Fatada in axele B-A

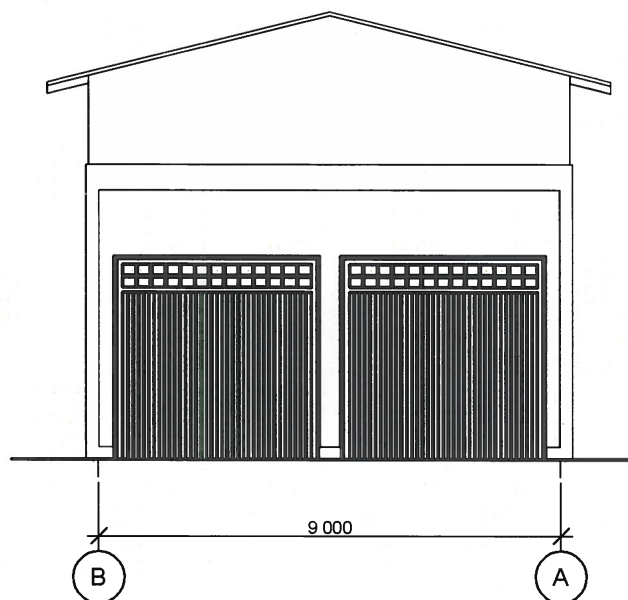

Sectiunea 2-2

